


# 増毛処理区

下水道計画区域 133.4ha(2,360人)  
 予定処理区域 109.6ha(2,470人)

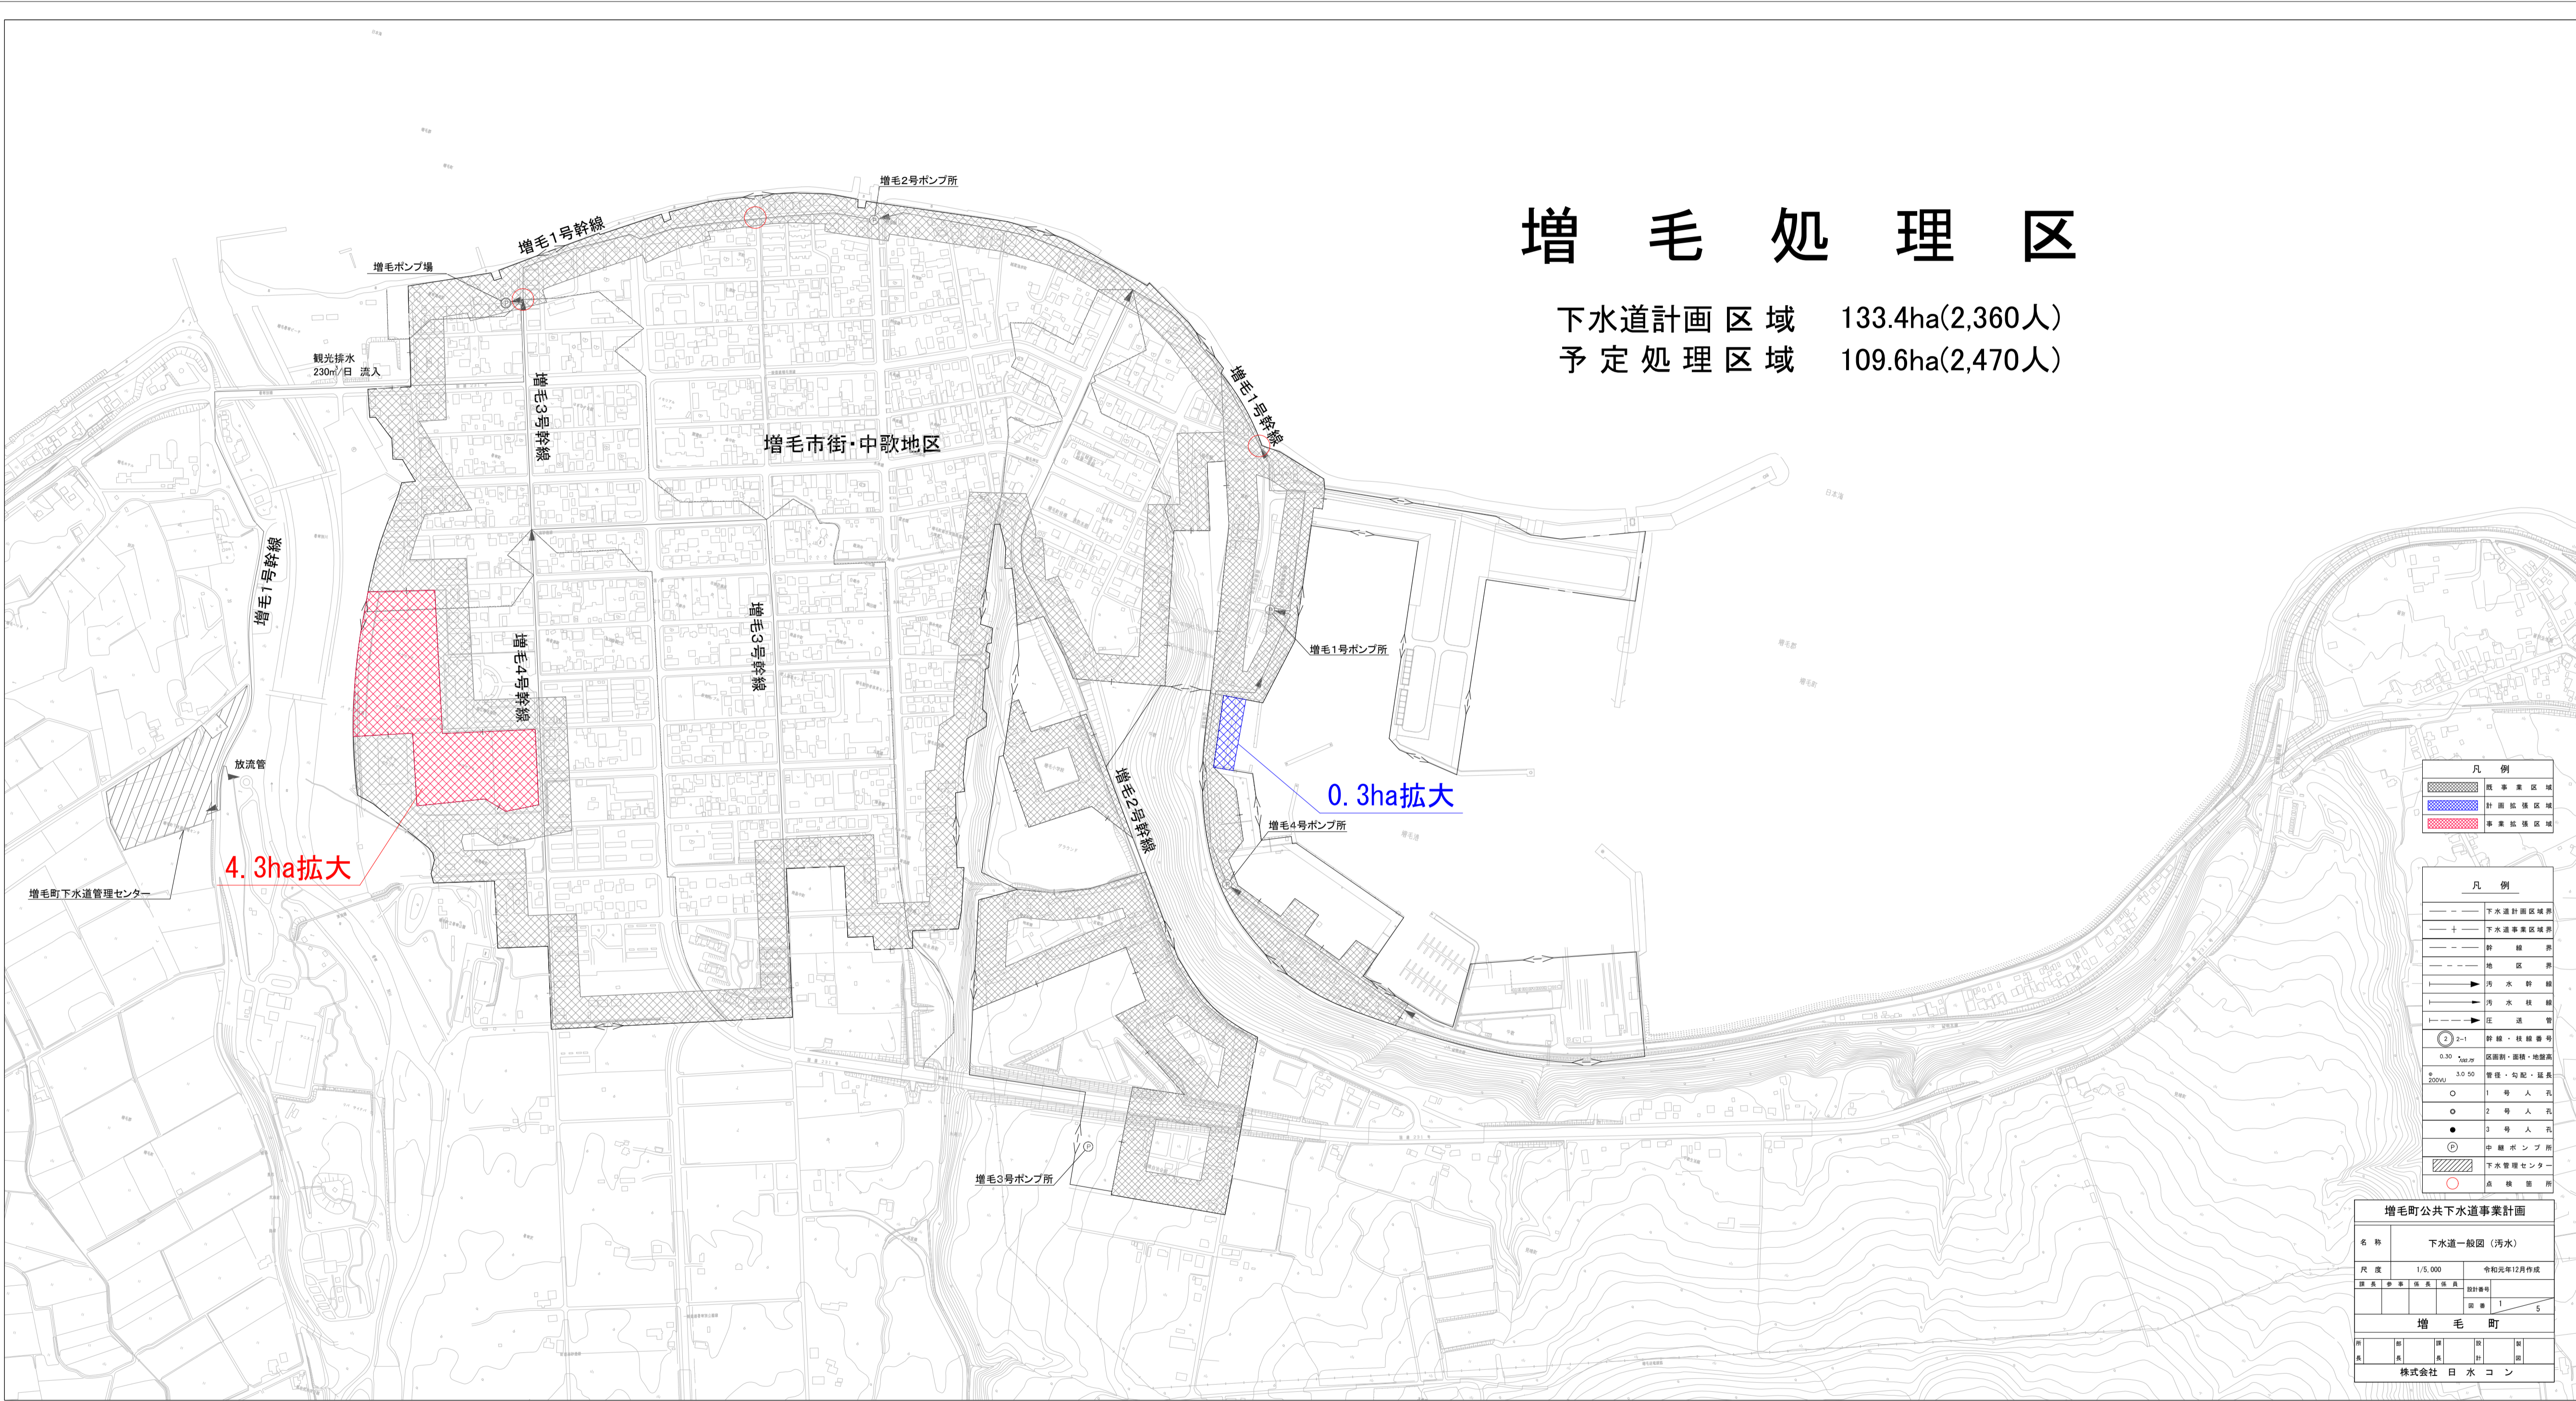

	下水道計画線
	下水道事業線
	幹線
	支線
	汚水幹線
	汚水支線
	幹線・支線番号
	1号人孔
	2号人孔
	3号人孔
	中継ポンプ所
	下水道管理センター

名称	下水道一般図 (汚水)		
尺度	1/5,000	令和元年12月作成	

1:5,000